


TRYKIMP. SPÆR 45x150

TRYKIMP. 75x150 mm

VINDUE

HEB 100x100

BEPLANTET
JORDVOLD

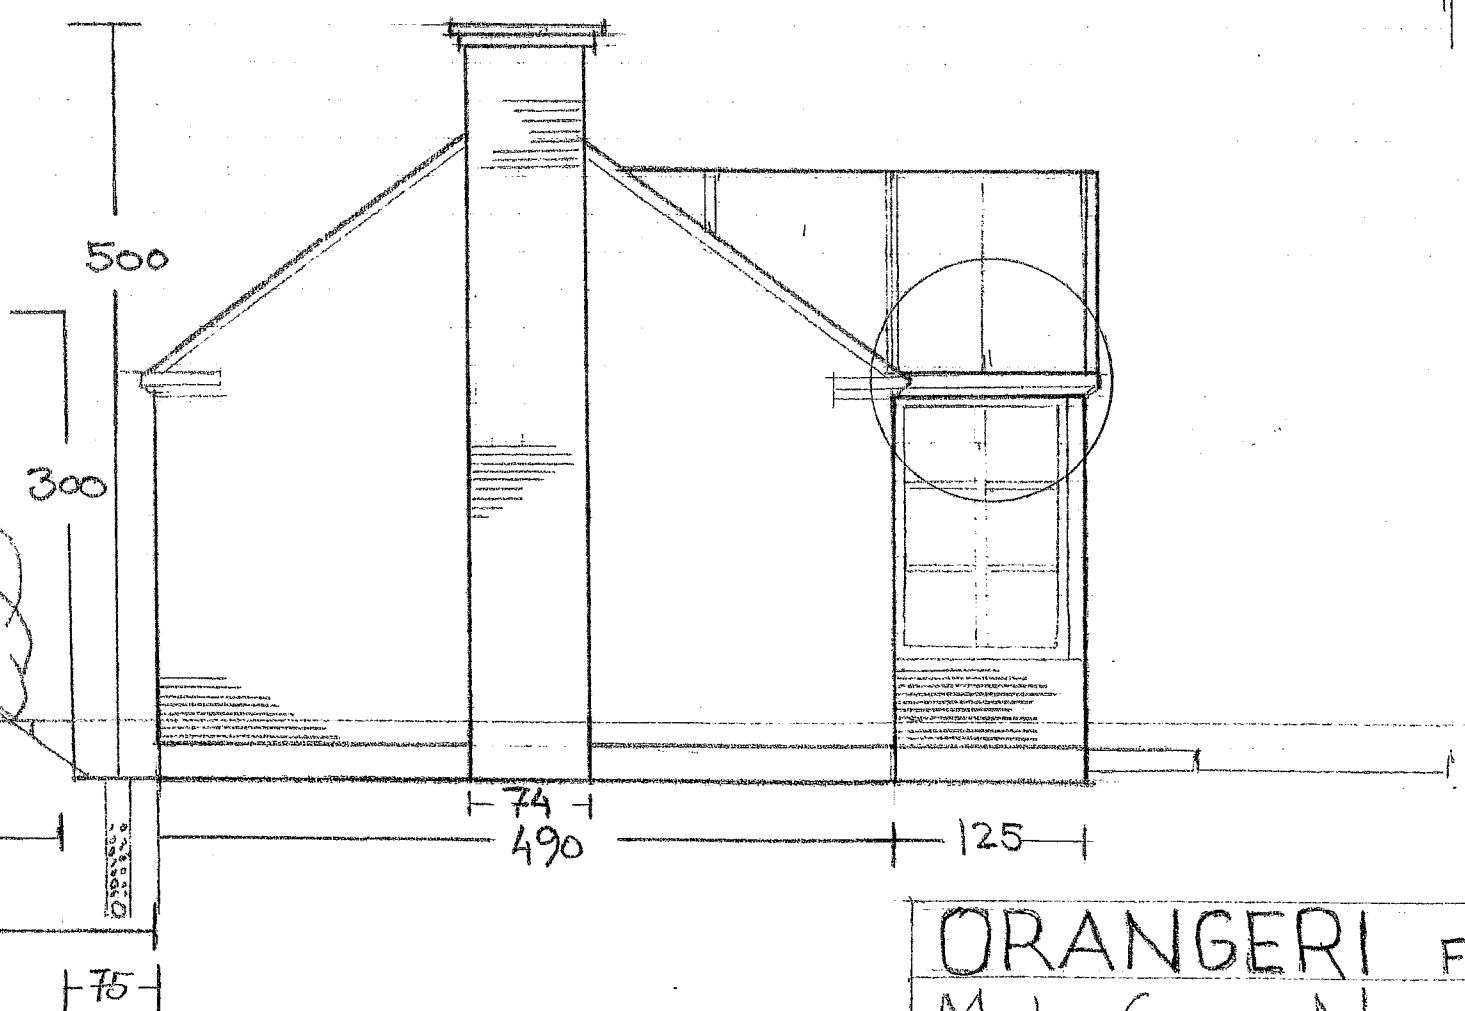

SKEL ←

850

1300

500

300

75

74
490

125

ORANGERI Facade Nord
Matr. 6a Nov. 2025 1:50
EGESKOVVEJ 320 7000