


Udkast

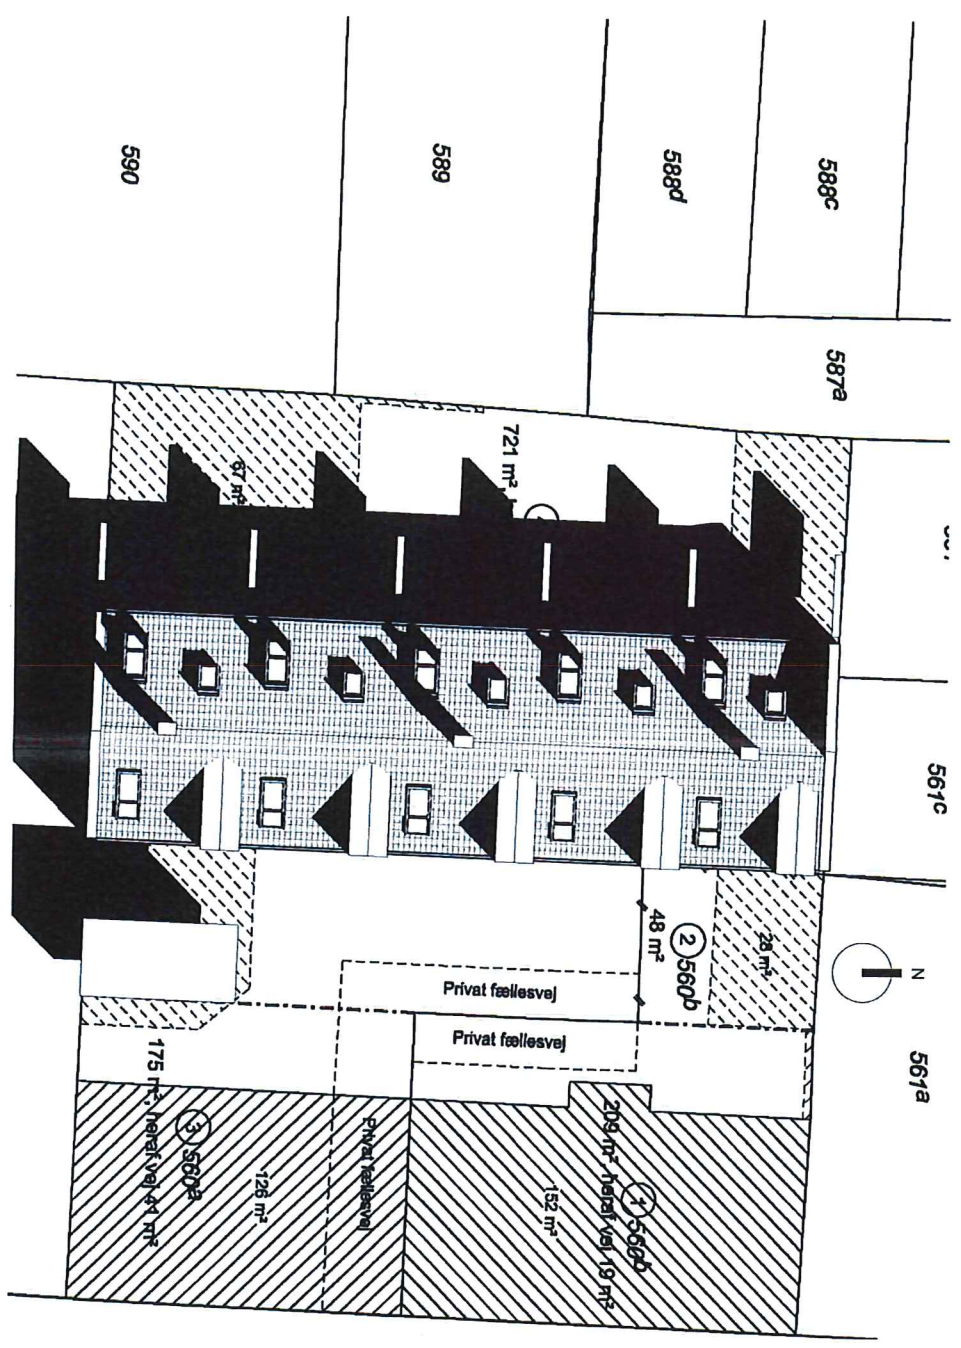

Kongensgade 68

Projekt:
Kongensgade 68

Bygherre:
Futurum Aps

Skitse nr.:
SE1529

Kontaktnr.:
Vesterballevej 5
7000 Fredericia
CVR-nr.: 35827899

Erhver:
Situationsplan

Dato:
10/28/15

Skala:
1 : 200

Konstans dato:
10/28/15


Revisi:
AB



Vesterballevej 5
7000 Fredericia
CVR-nr.: 35827899

Projektnummer:
P15A-20-2118

Udkast

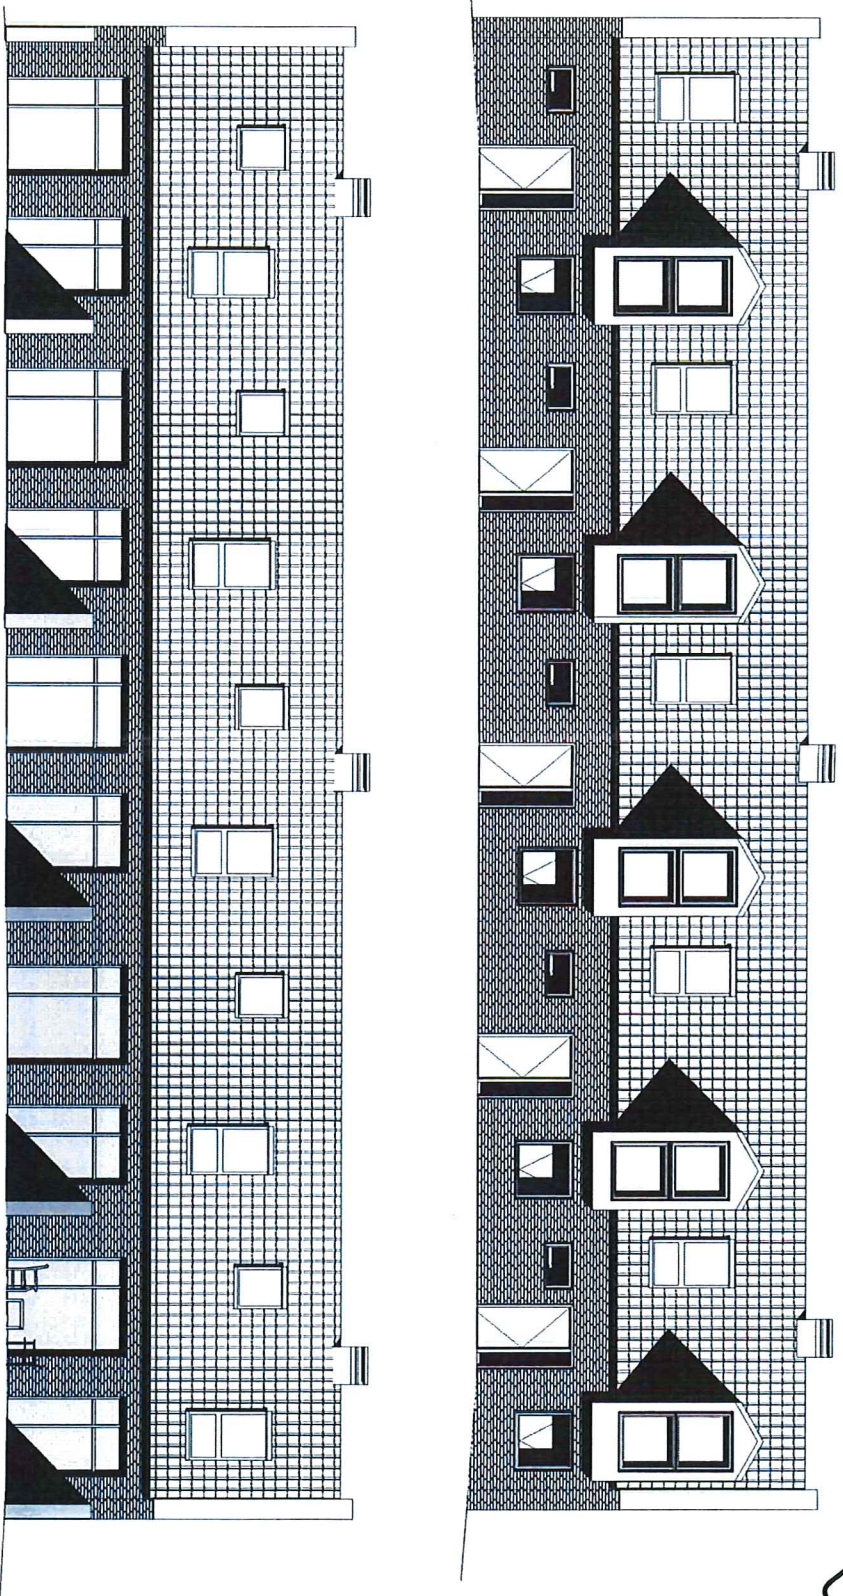

Kongensgade 68

Projekt:
Kongensgade 68

Bygherre:
Futuraum Aps

Sogn nr.:
SE1529

Matrikel nr.:

Tegningnummer:
1 : 100

Revisor:
Auhor

Emne:
Facader

Dato:
10/28/15

Skala:
1 : 100

Revisordato:

Tegner af:

Revisor:




Seto Arkitekter


Vesterballevej 5
7000 Fredensborg
CVR-nr.: 35827889

P15A-20-2119

Udkast

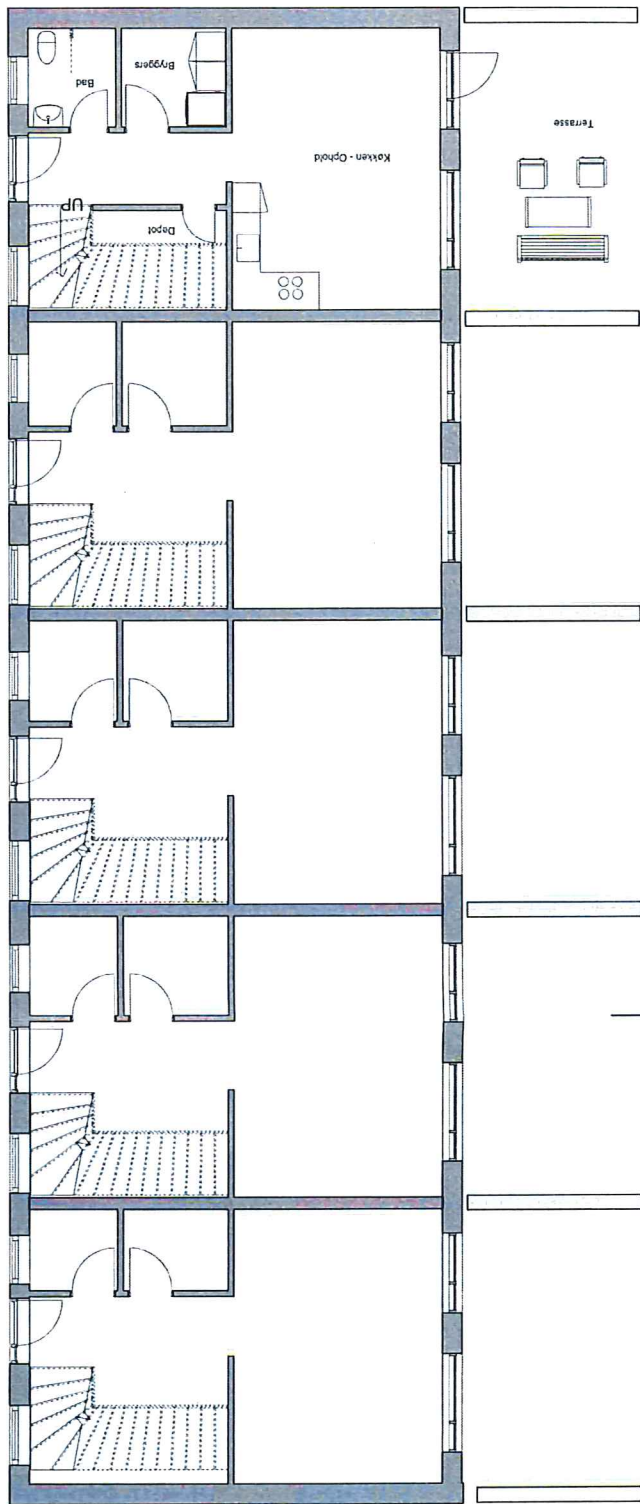

Stue Etage

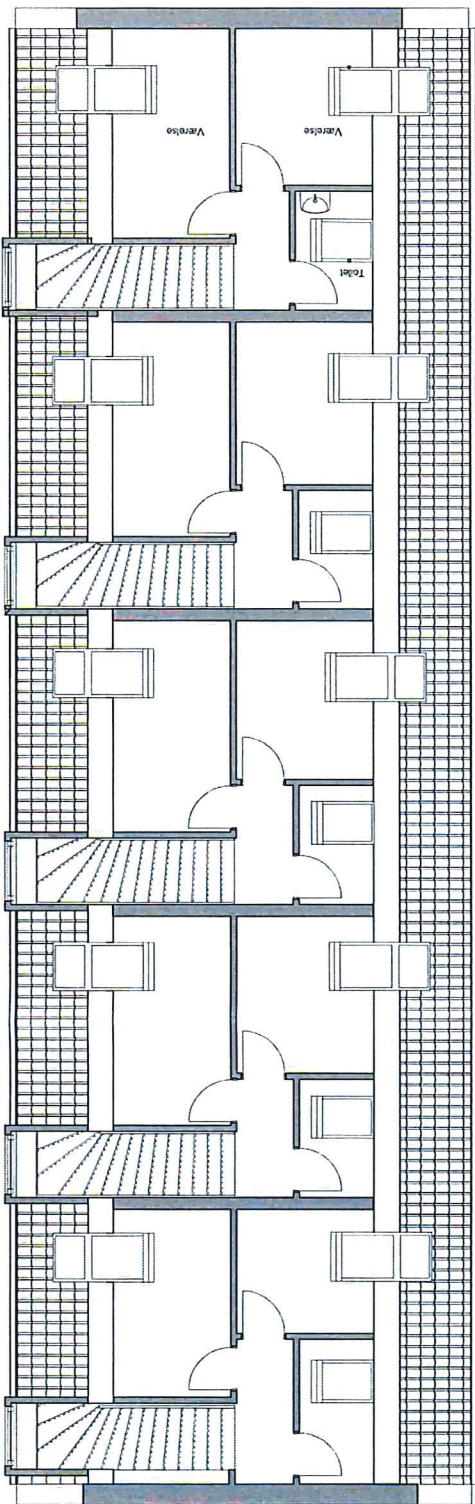

Stue Etage

Kongensgade 68

Projekt:
Kongensgade 68

Byggherre:
Futurum Aps

Søgt nr.:
SE1529

Møtetal nr.:

Erhverv:

Ploner

Dato: 10/28/15

Skala: 1 : 100

Tegning nr.:

1 : 100

Tegning nr.:

P15A-20-2120

Rev. dato:

Tegnet af:

Author

Rev. dato:



Vesterballevej 5
7000 Fredericia
CVR-nr.: 35827889