
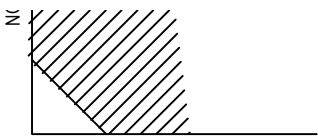


# STREET-HUS

## PLATEAUPLAN - FORSLAG B

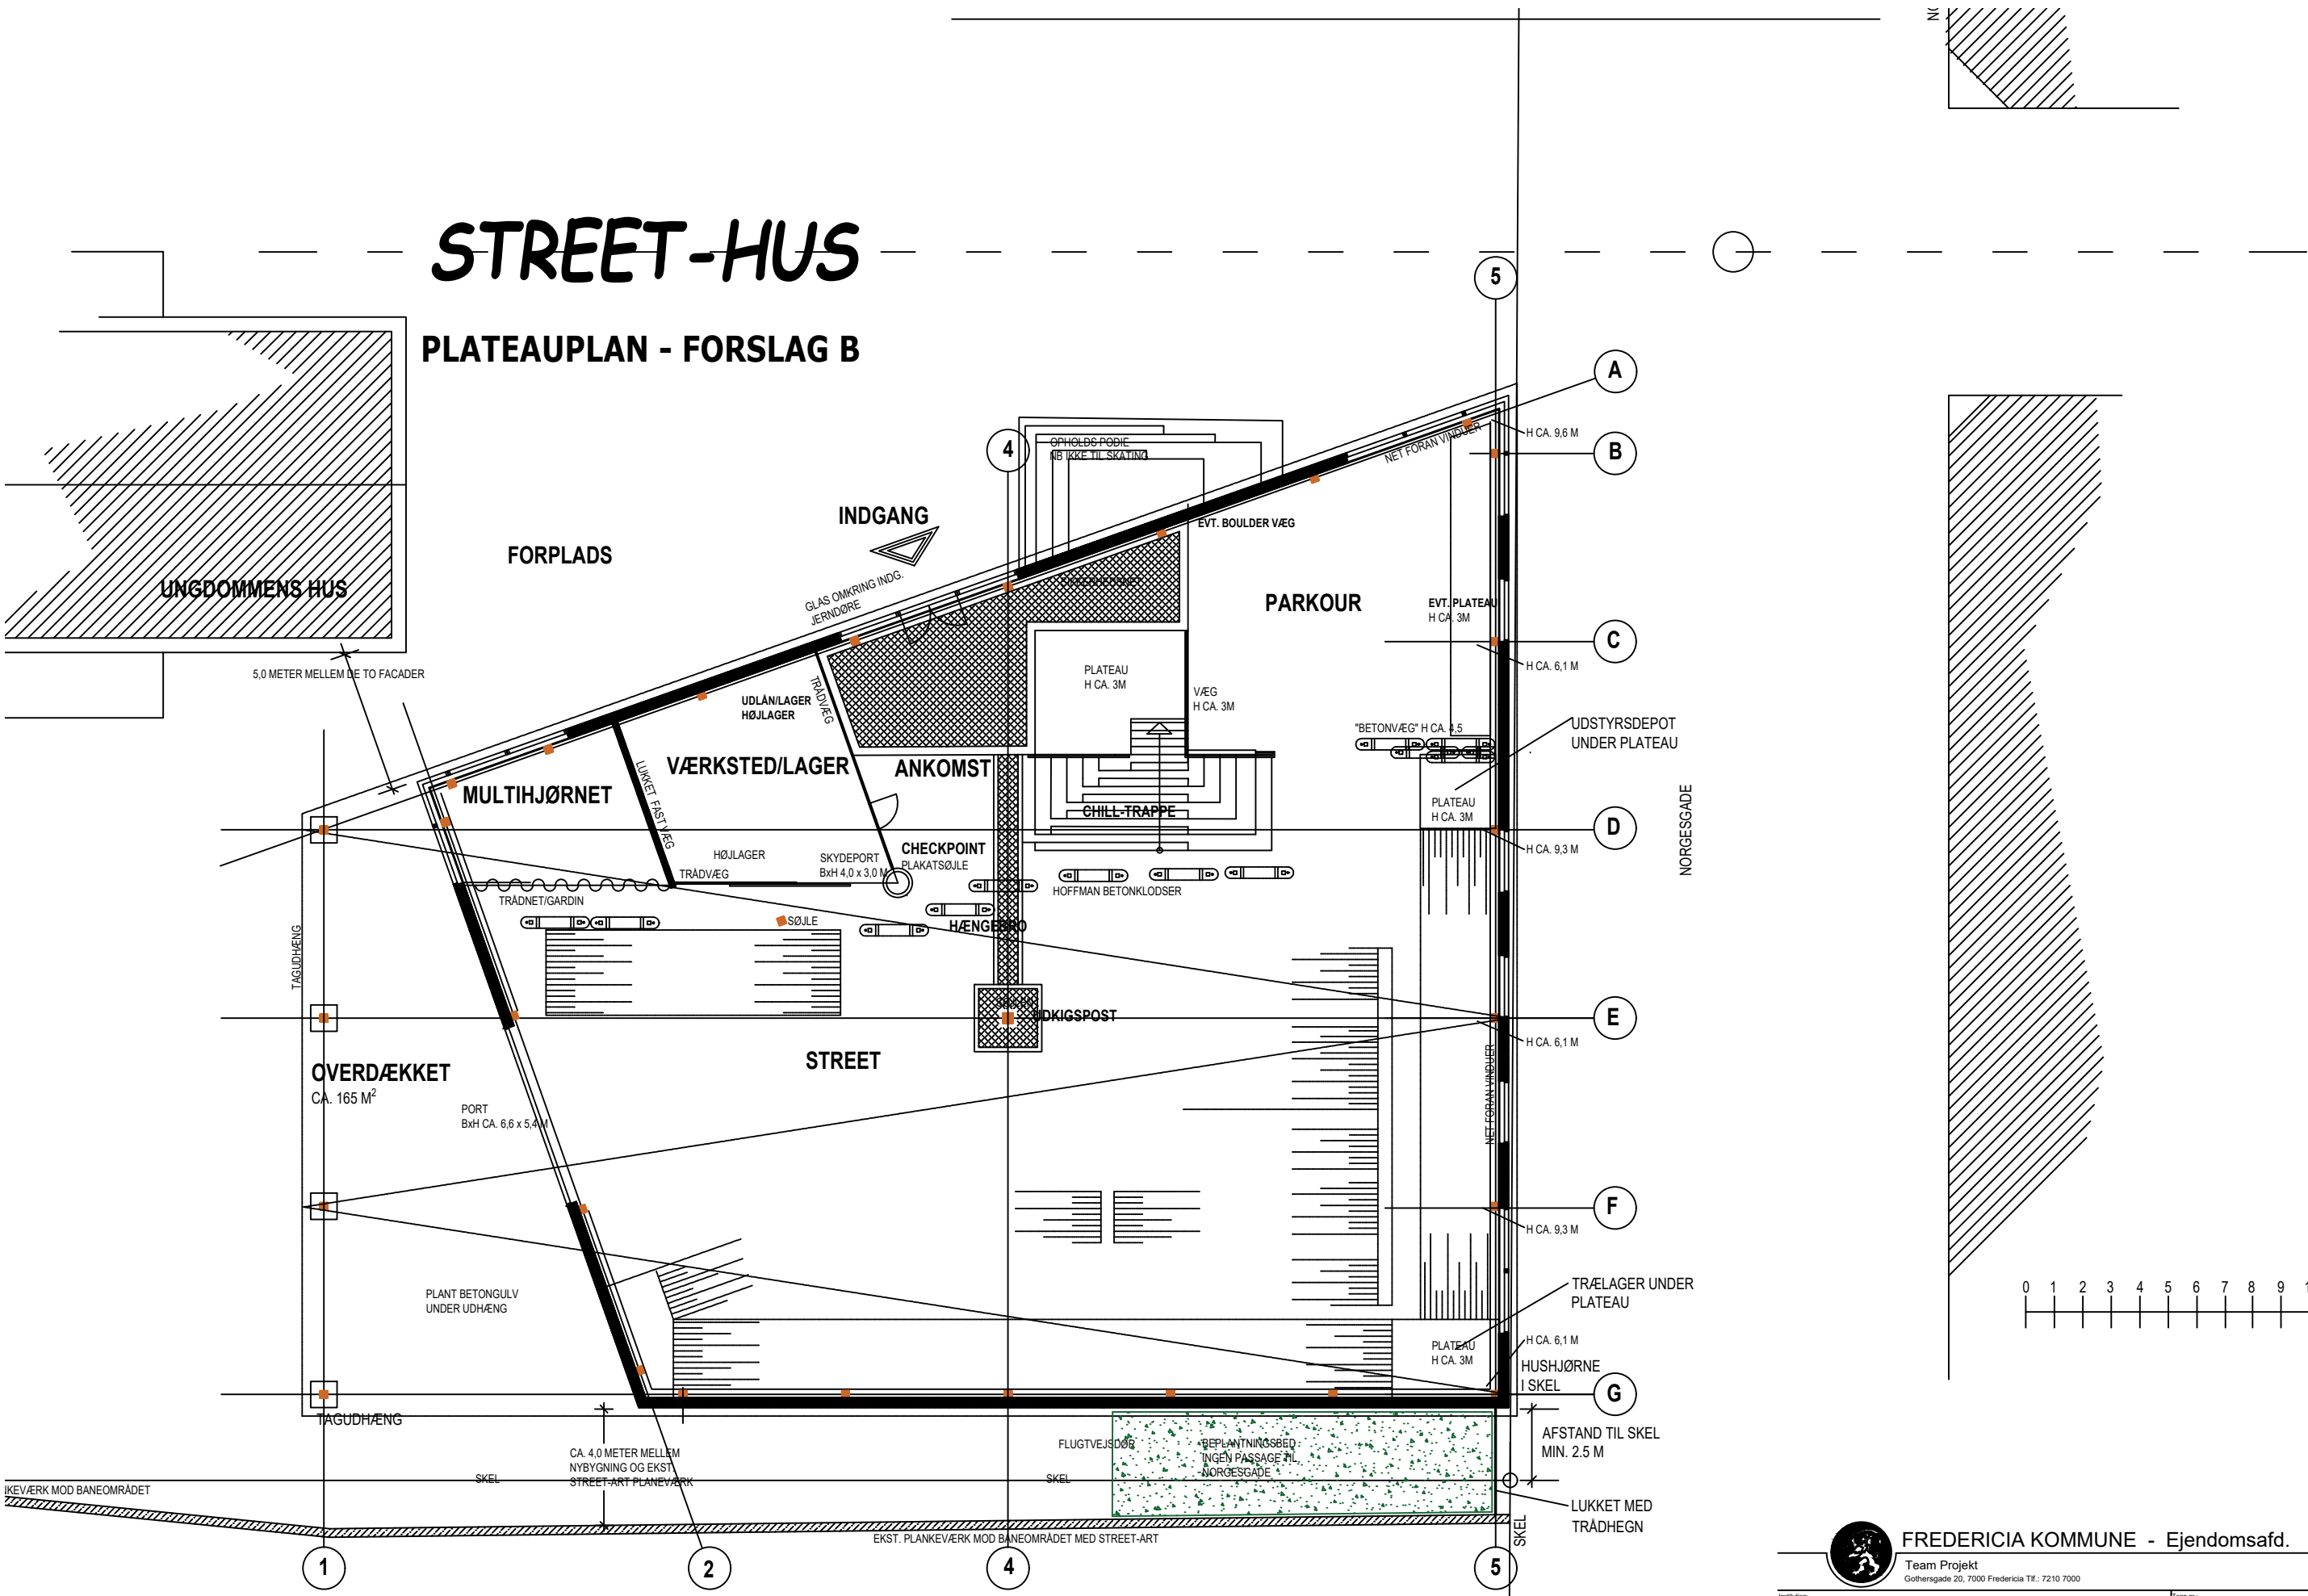

**FREDERICIA KOMMUNE - Ejendomsafd.**  
 Team Projekt  
 Gothersgade 20, 7000 Fredericia Tlf.: 7210 7000

Institution:	UNGE OG UDDANNELSE	Reg.nr.:	
System nr.:		Dato:	25.05.2023
Emne:	PLATEAU PLAN	Initiator:	JS
		Godkendt:	1:100